


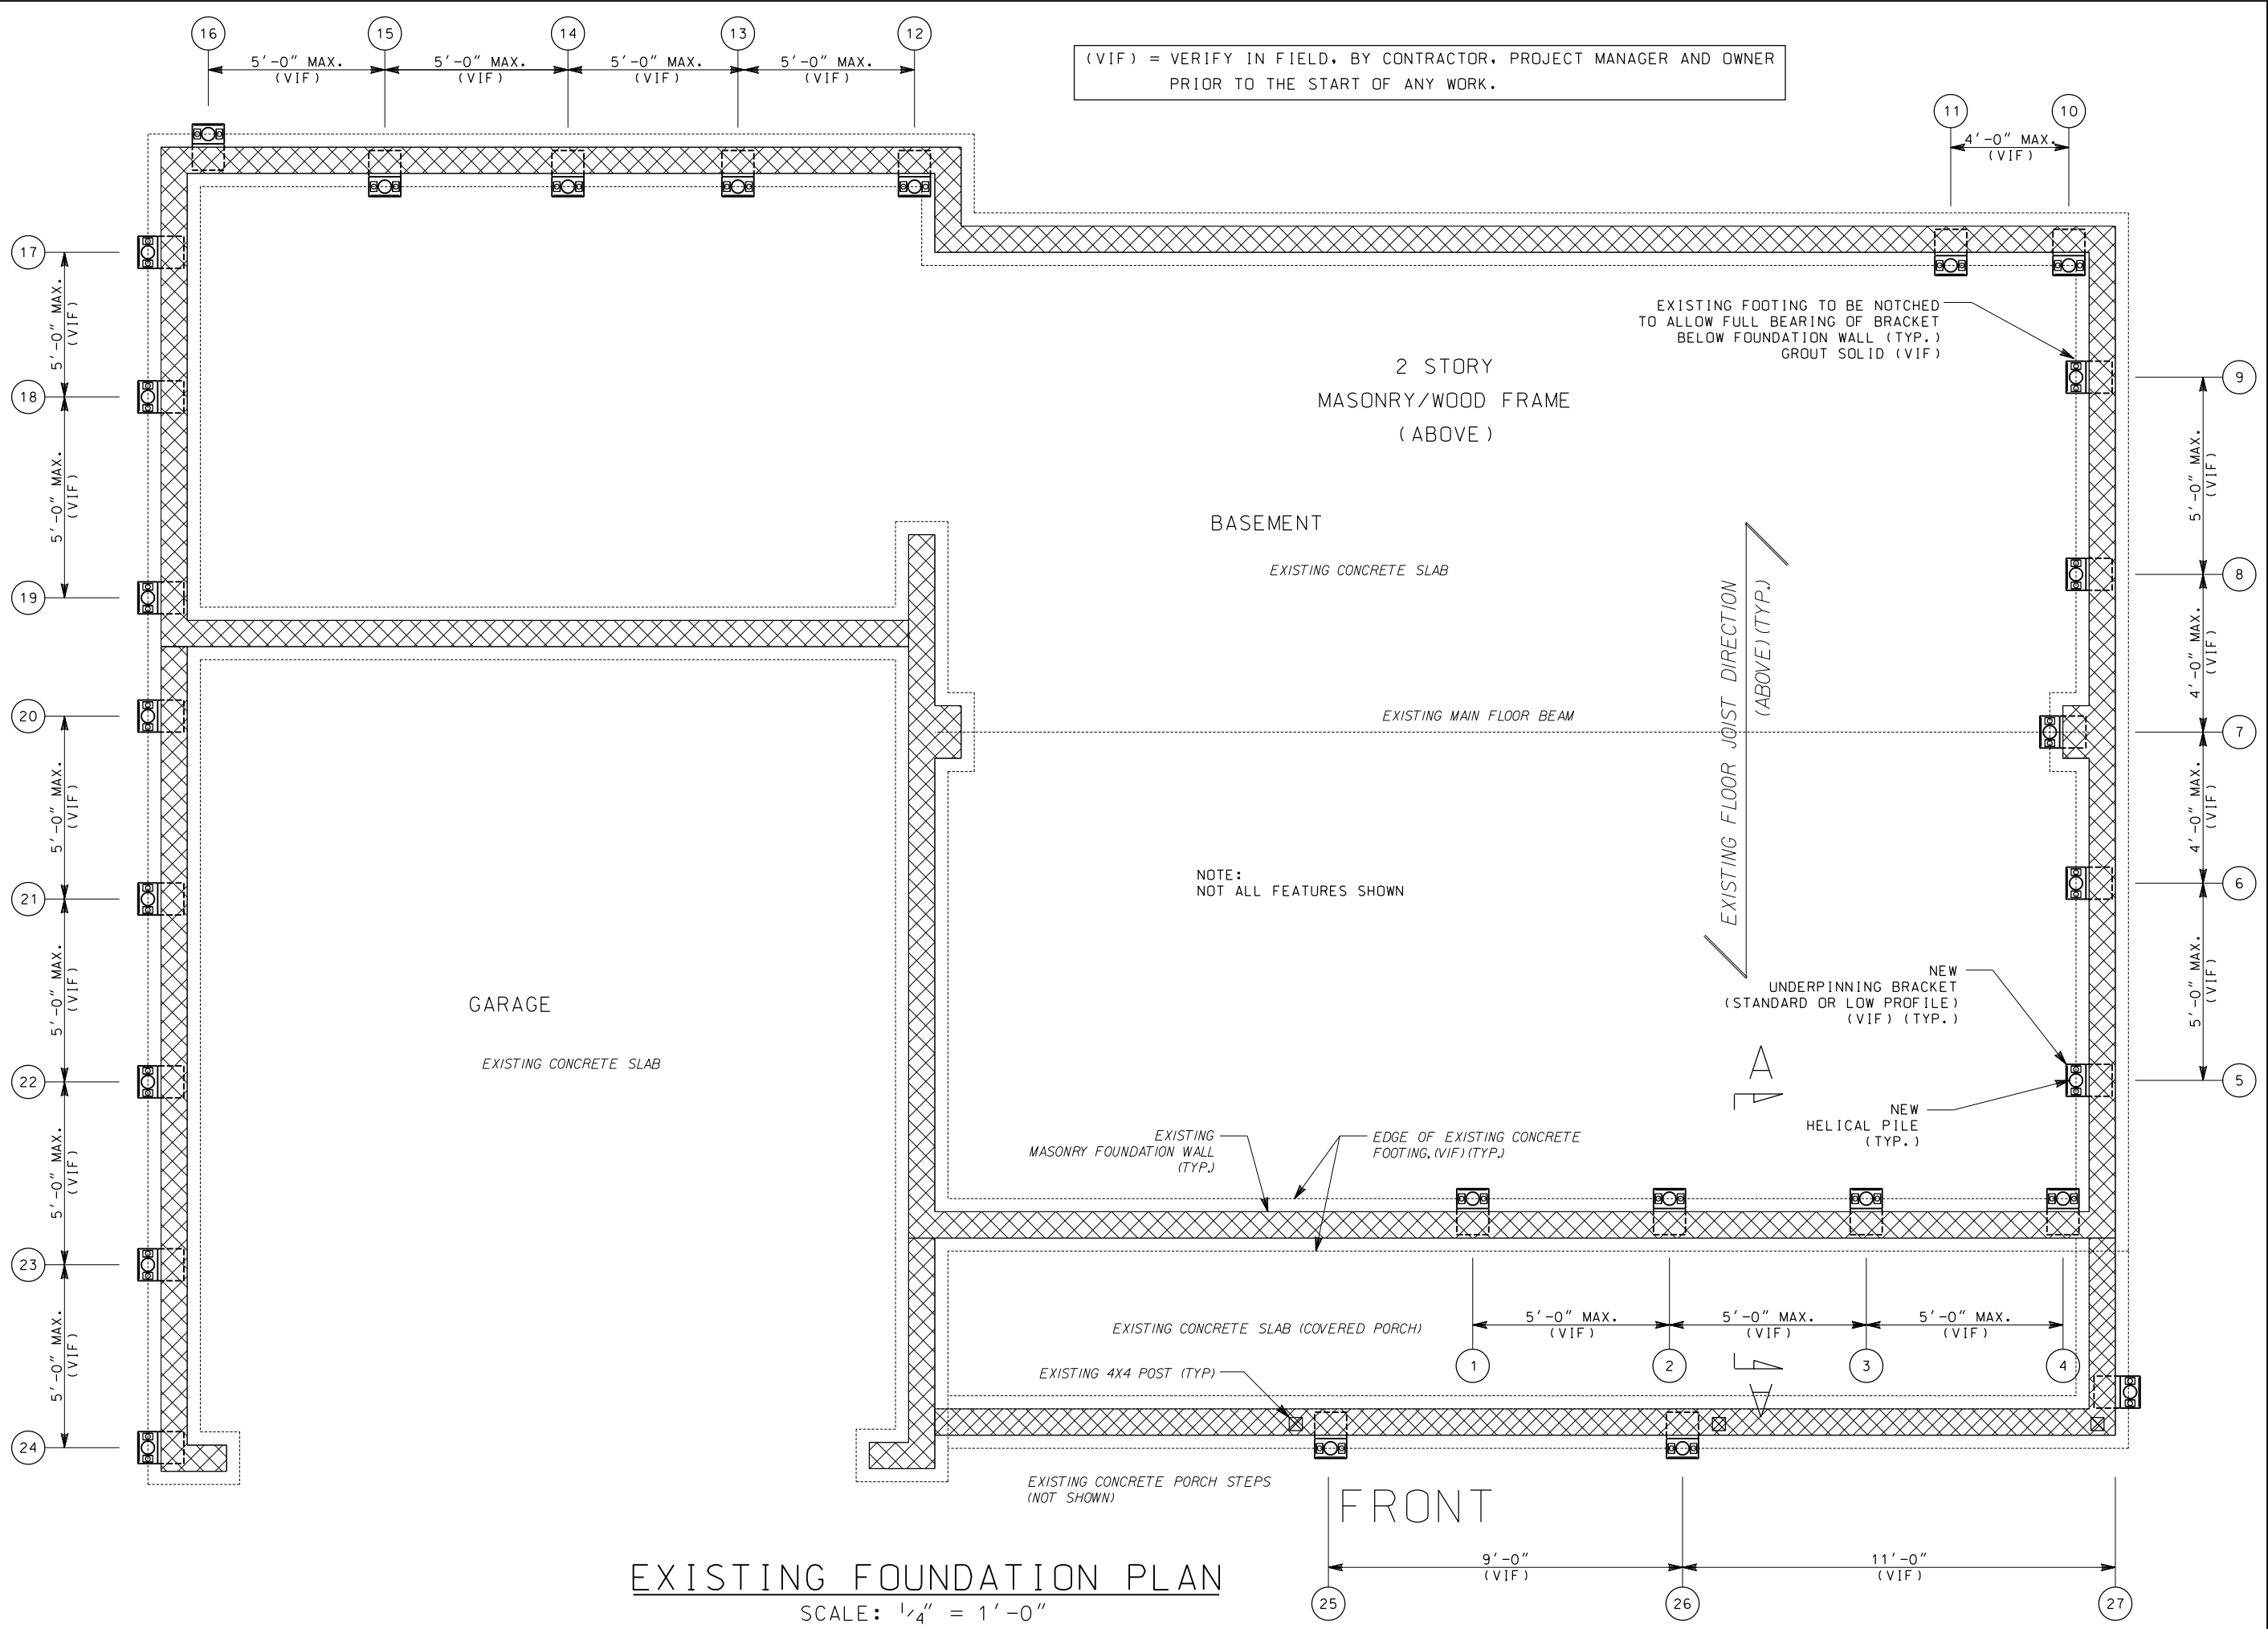

(VIF) = VERIFY IN FIELD, BY CONTRACTOR, PROJECT MANAGER AND OWNER
PRIOR TO THE START OF ANY WORK.



**PENN VALLEY
ENGINEERING, LLC**

PO BOX 2651
CINNAMINSON, NJ 08077

PHONE: (856) 829-8636

WWW.PENNVALLEYENGINEERING.COM

CERTIFICATE OF AUTHORIZATION NO.

PROPOSED

FOUNDATION UNDERPINNING REPAIRS

REVISIONS:

1. 12-4-2024

SCALE: AS NOTED

DRAWN BY: GSB

DATE: SEPTEMBER 11, 2024

PROJECT No.

DRAWING No.

S-1

GREGORY S. BAKER, N.J. P.E. NO.